


PODÉLNÝ PROFIL ČERNÁ OPAVA ř. km 6,9 - 16,6
M 1:10000/100

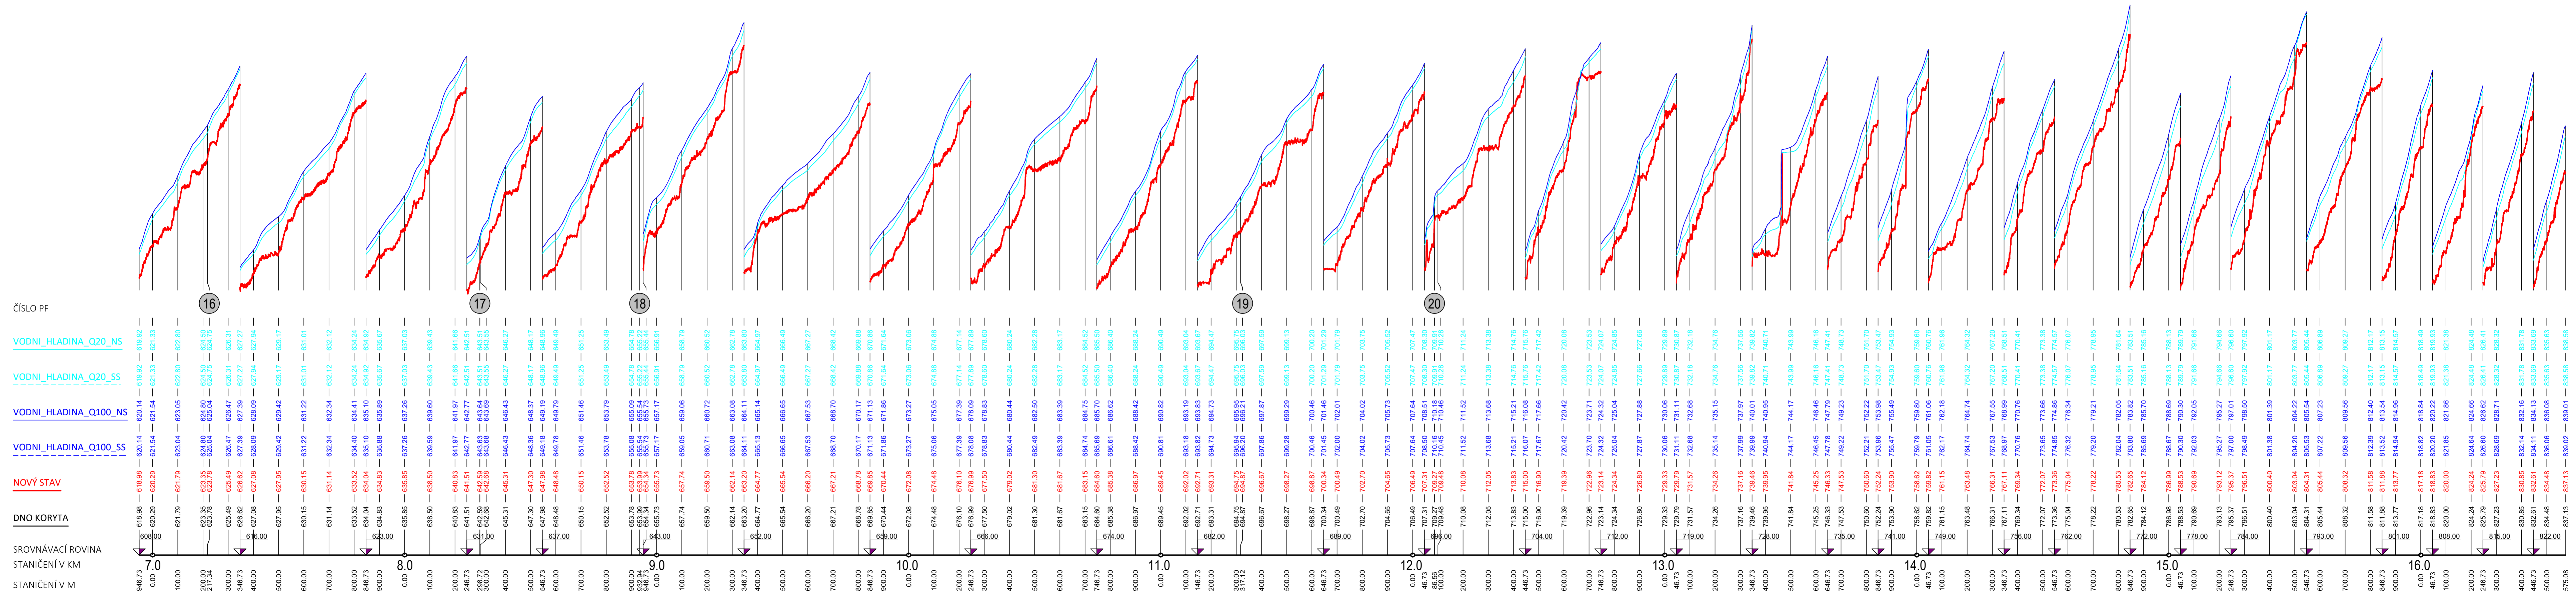

STANIČENÍ V KM	STANIČENÍ V M	Výškový systém Bpv
